

TYP.

**5** 

2 9 1/2"

2 VARIES (B - 4 1/4") TO (B + 22")


6 C - 5"

6 4' - 3 1/2"

**ALL BENDS ARE 2" RADIUS** 

ALL DIMENSIONS ARE OUT TO OUT

(1/2 BARRIER

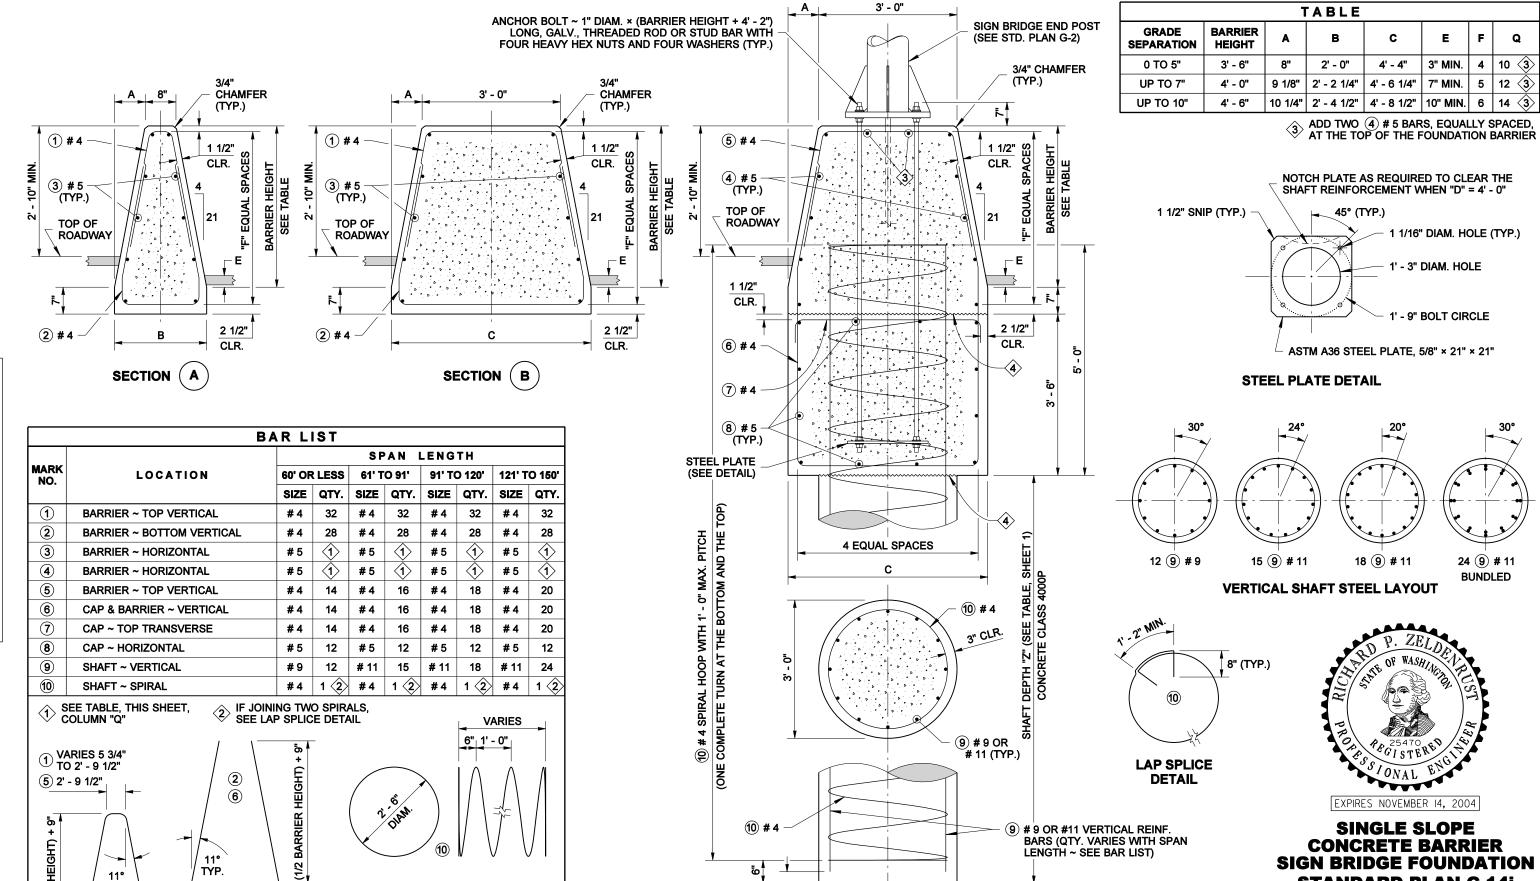

3"

CLR.

SECTION ( C

**STANDARD PLAN C-14i** 

**SHEET 2 OF 2 SHEETS** 

APPROVED FOR PUBLICATION

12-02-03

Harold J. Peterfeso

CONSTRUCTION JOINT WITH

**ROUGHENED SURFACE**